


NOTE: THE LOCAL AUTHORITY WILL NOT BE HELD LIABLE FOR ANY MALFUNCTION OF THE SOAK PIT. THE OWNER WILL BE HELD TOTALLY AND LEGALLY RESPONSIBLE FOR ANY CLAIMS THAT MIGHT ARISE BECAUSE OF SUCH MALFUNCTION

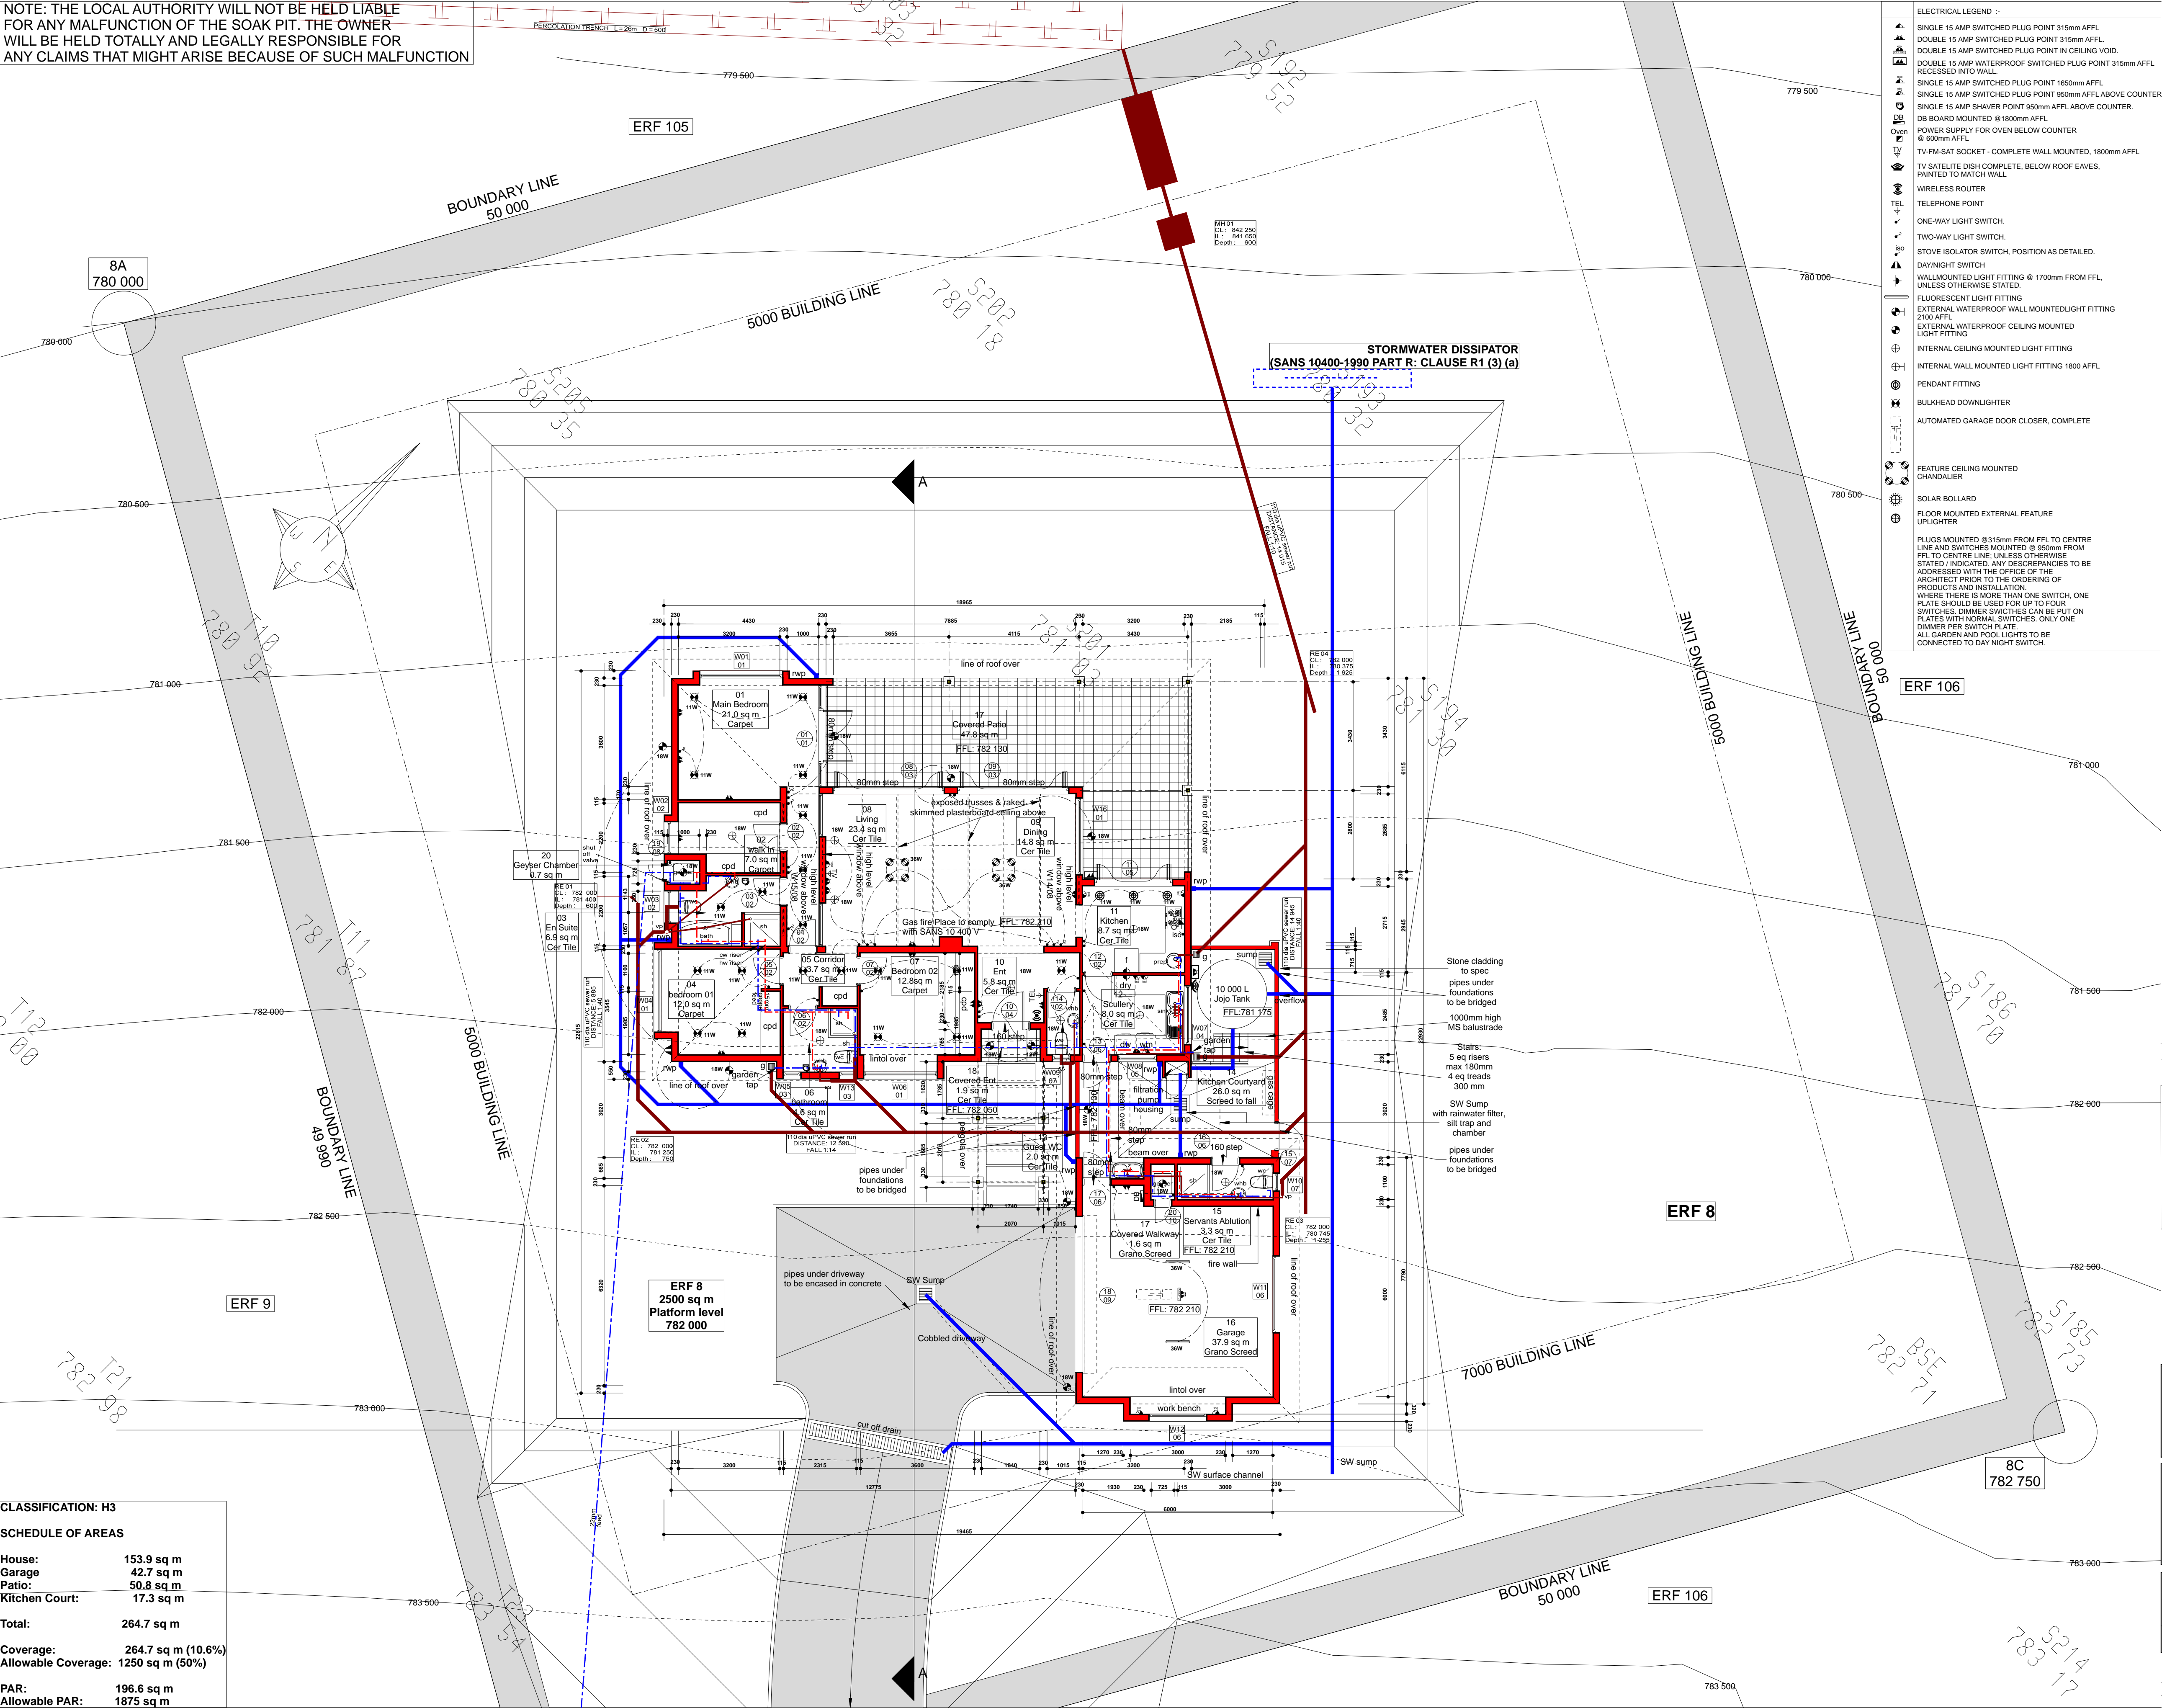

- ELECTRICAL LEGEND :-
- SINGLE 15 AMP SWITCHED PLUG POINT 315mm AFFL
  - DOUBLE 15 AMP SWITCHED PLUG POINT 315mm AFFL
  - DOUBLE 15 AMP SWITCHED PLUG POINT IN CEILING VOID
  - DOUBLE 15 AMP WATERPROOF SWITCHED PLUG POINT 315mm AFFL
  - RECESSED INTO WALL
  - SINGLE 15 AMP SWITCHED PLUG POINT 1650mm AFFL
  - SINGLE 15 AMP SWITCHED PLUG POINT 950mm AFFL ABOVE COUNTER
  - SINGLE 15 AMP SHAVER POINT 950mm AFFL ABOVE COUNTER
  - DB BOARD MOUNTED @ 1800mm AFFL
  - POWER SUPPLY FOR OVEN BELOW COUNTER @ 600mm AFFL
  - TV-FM-SAT SOCKET - COMPLETE WALL MOUNTED, 1800mm AFFL
  - TV SATELLITE DISH COMPLETE, BELOW ROOF EAVES, PAINTED TO MATCH WALL
  - WIRELESS ROUTER
  - TELEPHONE POINT
  - ONE-WAY LIGHT SWITCH
  - TWO-WAY LIGHT SWITCH
  - STOVE ISOLATOR SWITCH, POSITION AS DETAILED
  - DAY/NIGHT SWITCH
  - WALL MOUNTED LIGHT FITTING @ 1700mm FROM FFL, UNLESS OTHERWISE STATED
  - FLUORESCENT LIGHT FITTING
  - EXTERNAL WATERPROOF WALL MOUNTED LIGHT FITTING 2100 AFFL
  - EXTERNAL WATERPROOF CEILING MOUNTED LIGHT FITTING
  - INTERNAL CEILING MOUNTED LIGHT FITTING
  - INTERNAL WALL MOUNTED LIGHT FITTING 1800 AFFL
  - PENDANT FITTING
  - BULKHEAD DOWNLIGHTER
  - AUTOMATED GARAGE DOOR CLOSER, COMPLETE
  - FEATURE CEILING MOUNTED CHANDALIER
  - SOLAR BOLLARD
  - FLOOR MOUNTED EXTERNAL FEATURE UPLIGHTER
  - PLUGS MOUNTED @ 315mm FROM FFL TO CENTRE LINE AND SWITCHES MOUNTED @ 850mm FROM FFL TO CENTRE LINE, UNLESS OTHERWISE STATED / INDICATED. ANY DISCREPANCIES TO BE ADDRESSED WITH THE OFFICE OF THE ARCHITECT PRIOR TO THE ORDERING OF PRODUCTS AND INSTALLATION. WHERE THERE IS MORE THAN ONE SWITCH, ONE PLATE SHOULD BE USED FOR UP TO FOUR SWITCHES. DIMMER SWITCHES CAN BE PUT ON PLATES WITH NORMAL SWITCHES. ONLY ONE DIMMER PER SWITCH PLATE. ALL GARDEN AND POOL LIGHTS TO BE CONNECTED TO DAY NIGHT SWITCH.

REV	DESCRIPTION	BY	DATE	APP
OWNER/CUSTOMER				
RATE NUMBER:				
OWNER/CUSTOMER SIGNATURE				
ARCHITECT				
WARREN GRENFELL				
COUNCIL NUMBER: 7699				

PROPOSED NEW DWELLING FOR VENTURE PARTNERS AT ERF 08 ALMOND BANK, REGISTRATION DIVISION FT, KWA ZULU NATAL

GROUND FLOOR PLAN

SCALE	1:100	DATE		DRAWN	WG
BLOCK		DRAWING TYPE	GENERAL LAYOUT		
LEVEL	GROUND	PROJECT NO	IR 08	DRAWING NO	100
				REV	00
DRAWING STATUS	LOCAL AUTHORITY SUBMISSION				
DATE OF ISSUE					
SHEET 1 OF 5					